


FACADE SUD-OUEST VILLA -B-

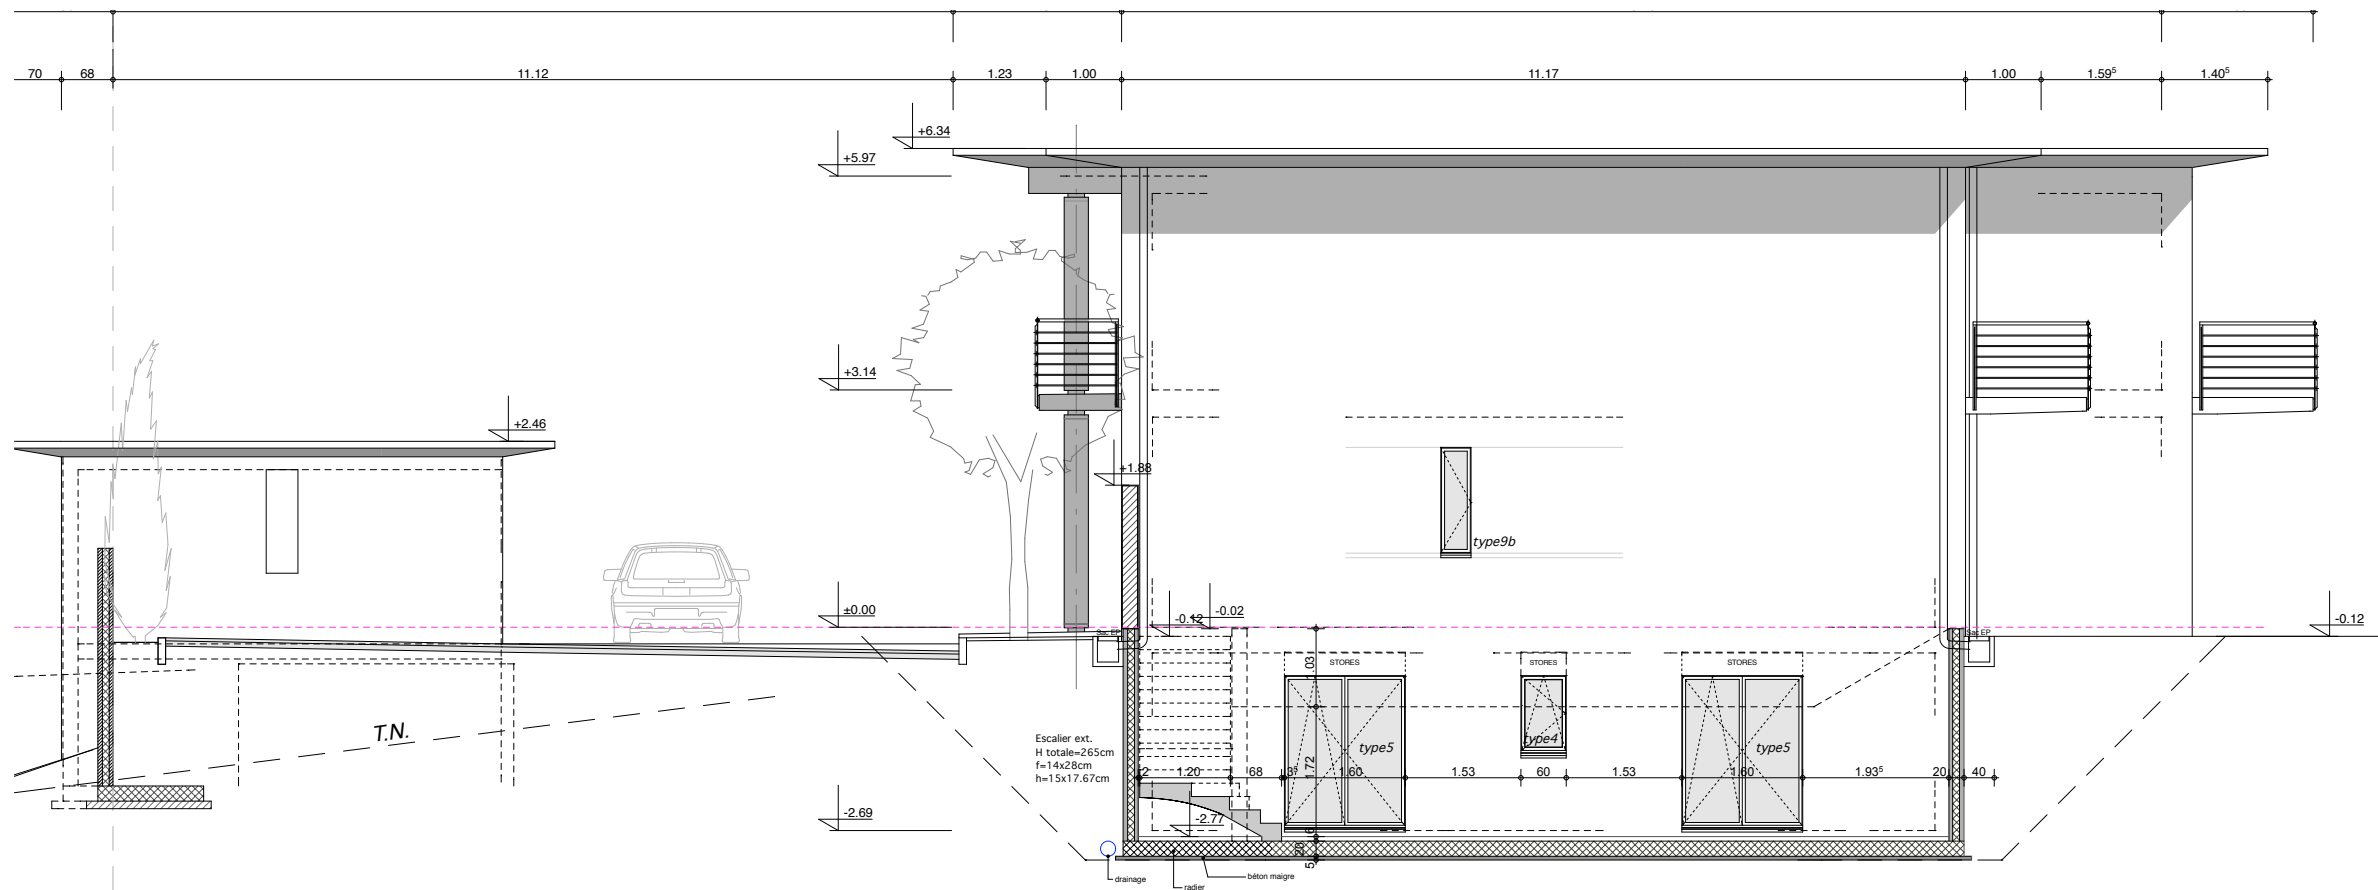

FACADE NORD-EST VILLA -B-

Atelier d'Architecture Alain Meylan SA
 Avenue petit-Senn 32 - 1225 Chêne-Bourg
 T. 022.869.16.00 / F 022.869.16.01
 architectes@alainmeylansa.ch

Chemin des troiselles 8 à Genthod
VILLA B

FACADES SO & NE

ECHELLE 1/100 - 05.07.2007